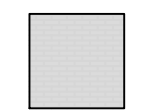
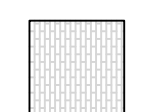
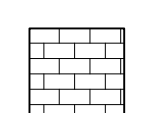
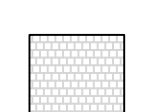
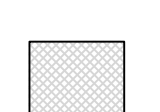
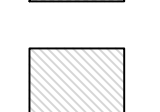
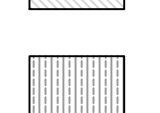
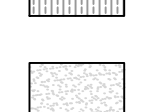
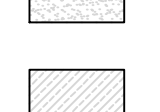
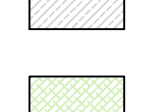
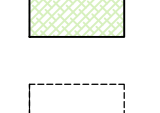



This drawing is to be read in conjunction with all other relevant technical information, statutory approvals, specifications and 3rd party information. Do not scale from this drawing. Use only dimensions provided. All dimensions and levels to be checked on site and all discrepancies must be reported to the drawings author immediately. Responsibility cannot be accepted for alterations and/or deviation from this design without the prior acknowledgement of the drawings author. Any commercial decisions relating to this information must make due allowance for dimensional and area variation resulting from the design development and construction processes as well as the requirements of statutory authorities. This drawing is to be used only for the purposes indicated. This drawing is copyright and the property of Northmill Associates Ltd (NMA) and must not be reproduced without prior written agreement. Any Intellectual Property Rights (IPR) relating to the design(s) described in this drawing belong to the originating designer and, where it is not NMA's design, no credit for the design or IPR is sought by this drawings author.

PLANNING NOTES:



1. Please read in conjunction with application drawings, documents and other supporting information.
2. Proposals are subject to Building Regulations Approval and their related conditions.
3. Drawings based on existing measured data provided by others.
4. Proposals are subject to 3rd party agreements such as party wall agreements, rights of light, access easements and other legal covenants.
5. External lighting subject to further detailed design.
6. Internal arrangements shown for illustrative purposes only.

LEGEND


-  New widened entrance to Peter Street with new cobble surface
-  Existing Cobbles to be retained and made good to Peter Street
-  Tobermore Historic Paving Flags (Colour: Harvest Gold)
-  Tobermore Tegula Setts: (Colour: Bracken)
-  New Tarmac Footpath
-  Existing concrete ramp to be retained
-  Existing pavement to be made good following the development
-  Gravel
-  Existing car park to receive new tarmac finish
-  Planter Bed
-  Parking bays delineated with Thermo plastic

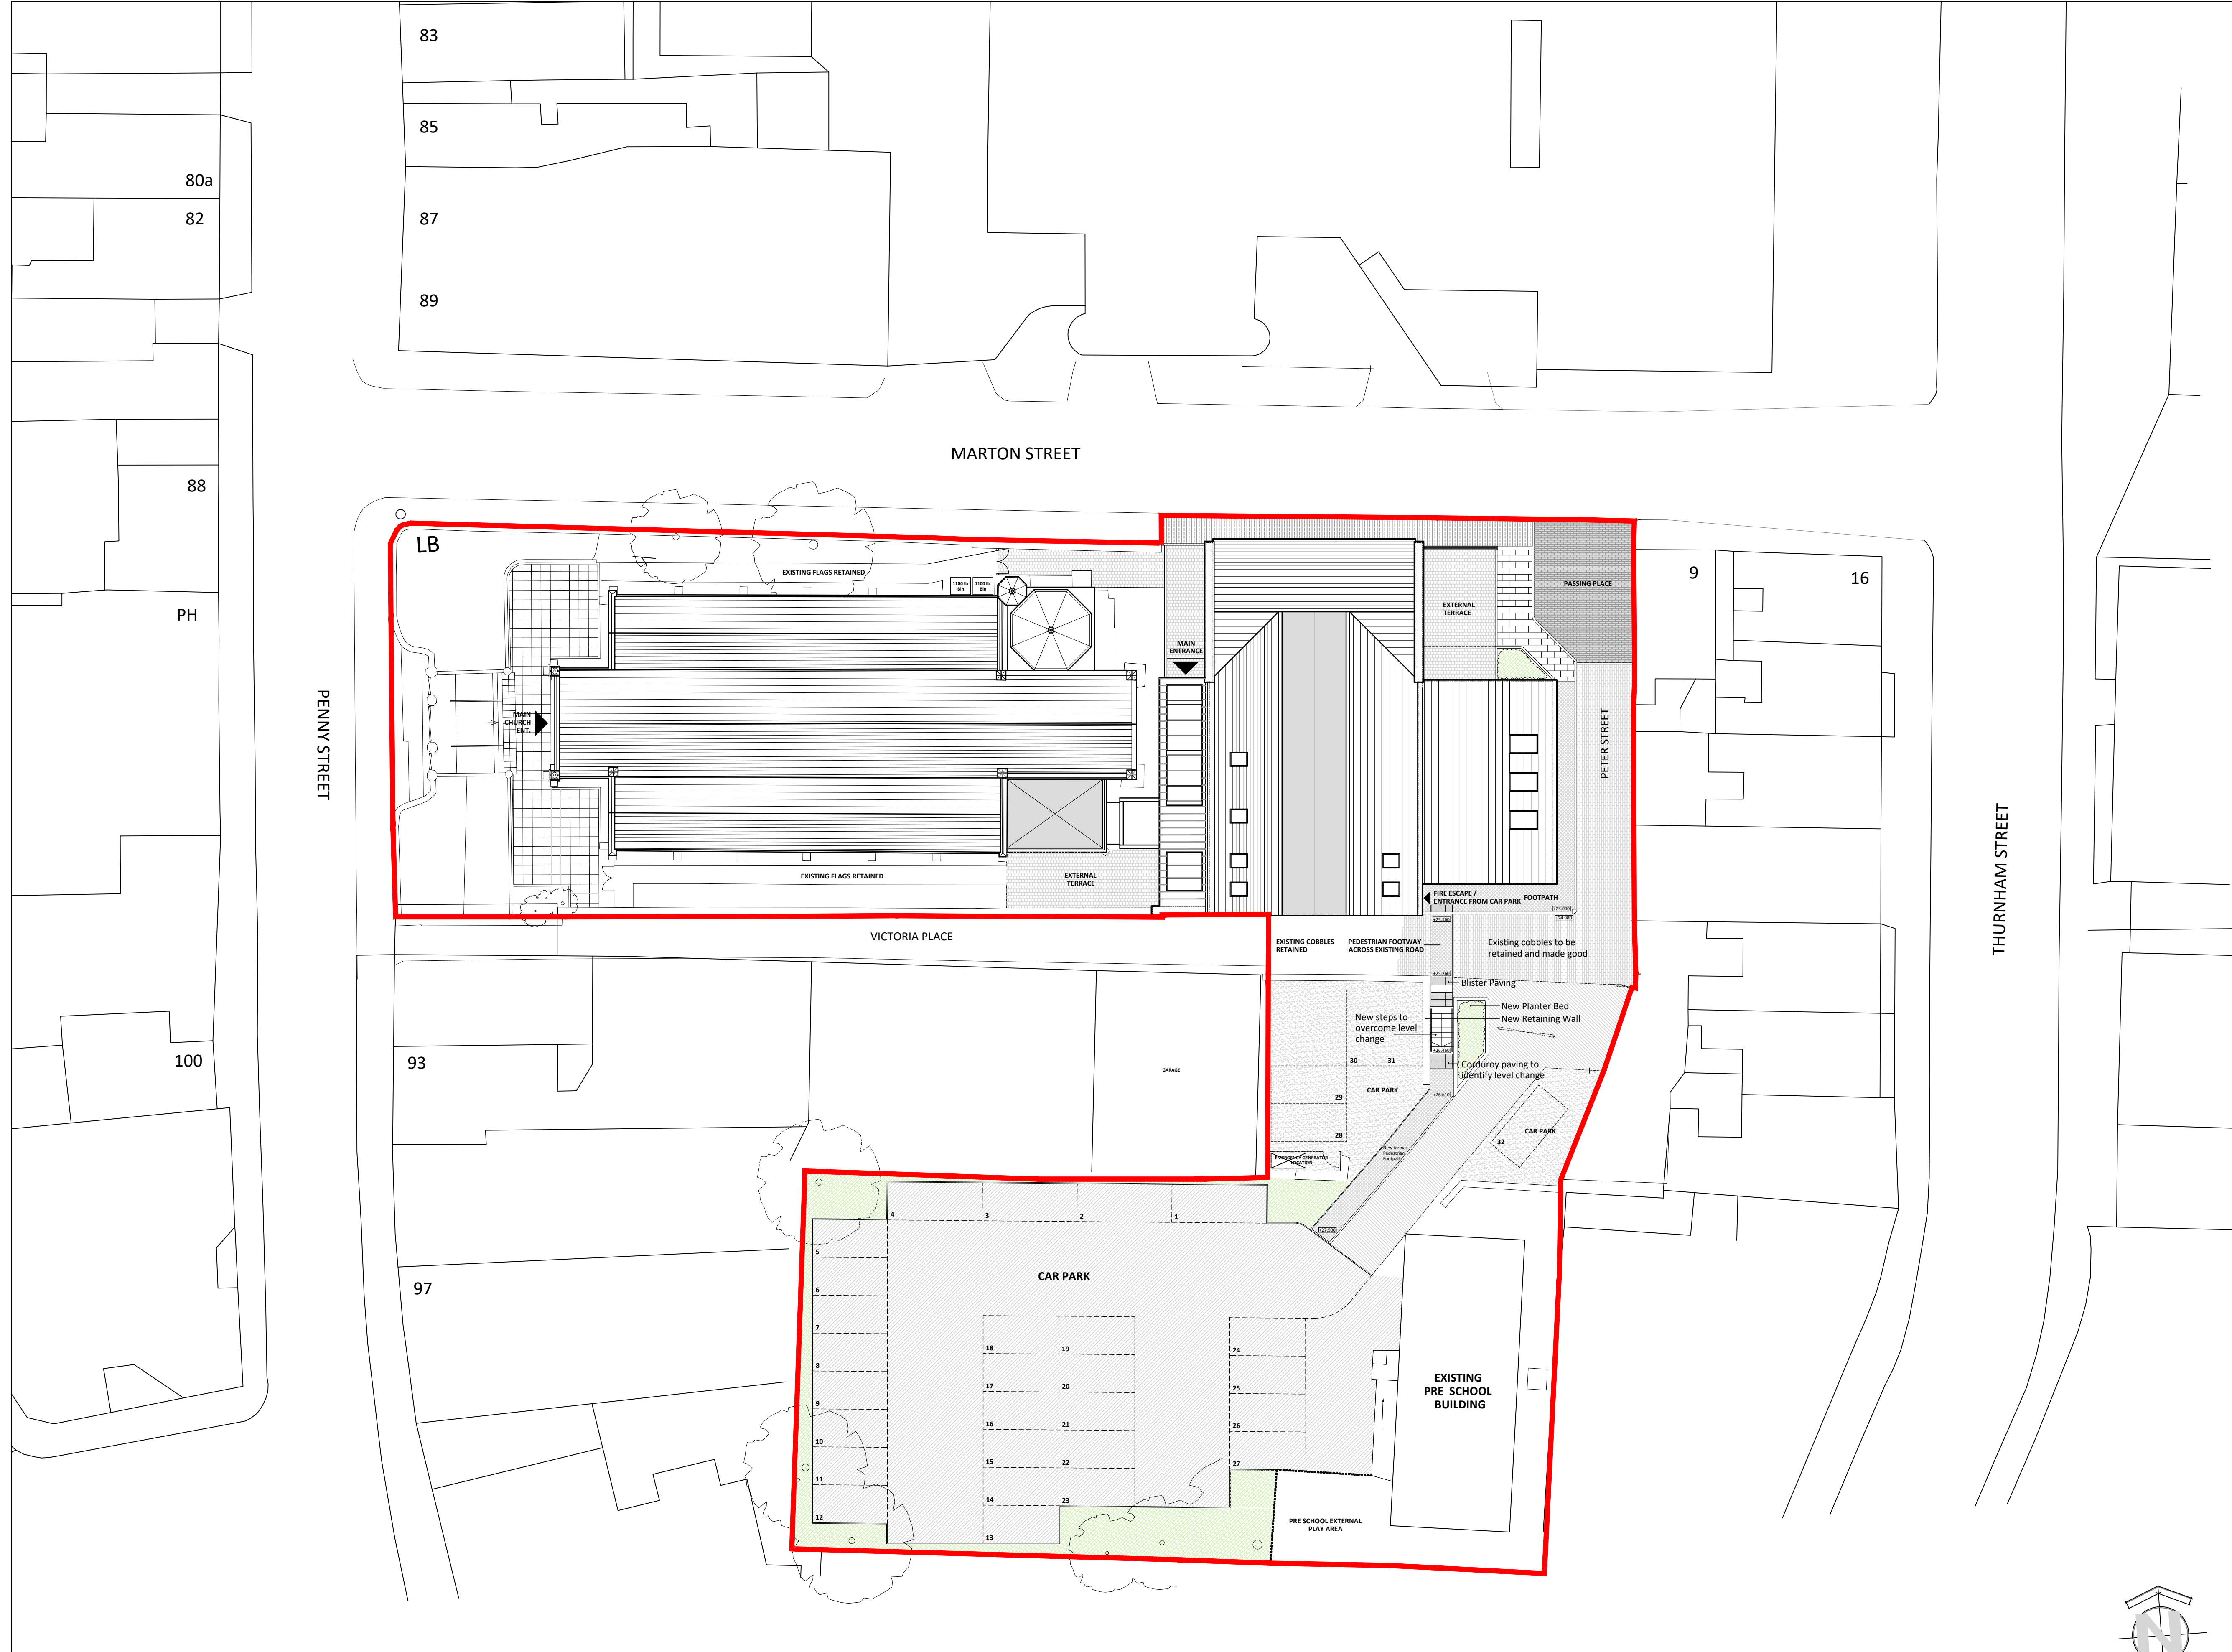

PROPOSED SITE PLAN

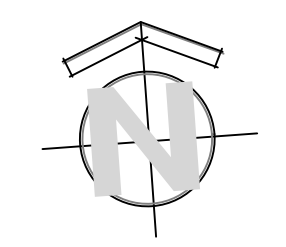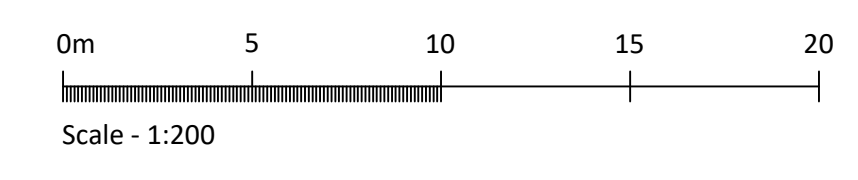

Rev	Description	By	Chk	Date



NORTHMILL
associates

Suite 1 6th Floor 55 King Street Manchester M2 4JQ
0161 234 4411
info@northmillassociates.com

Project
St. Thomas' Church Redevelopment

Client
St. Thomas' Church - Lancaster

Drawing
PROPOSED SITE AND ROOF PLAN

Project No: 2434	Scale @ A1 1:200	Date: 14/02/2018
Drawn: DB	Checked: IG	Status: Planning
Drawing No:	Revision:	
L(00) 101		